




FLOOR PLAN
SCALE 1/4" = 1'-0"

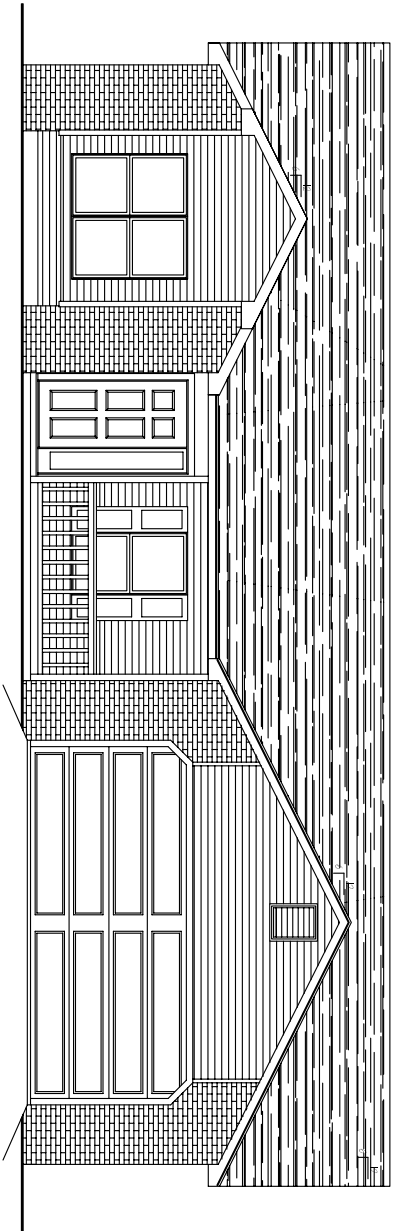


FRONT ELEVATION
SCALE 1/4" = 1'-0"

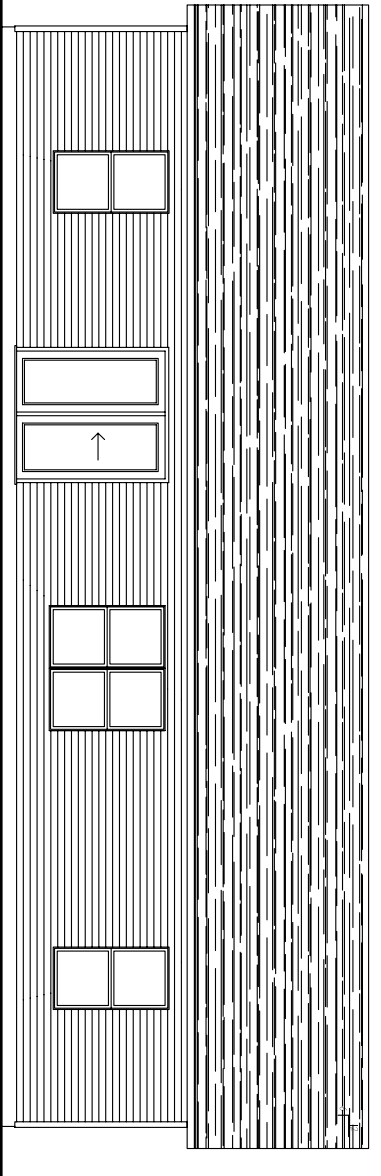




REAR ELEVATION
SCALE 1/4" = 1'-0"

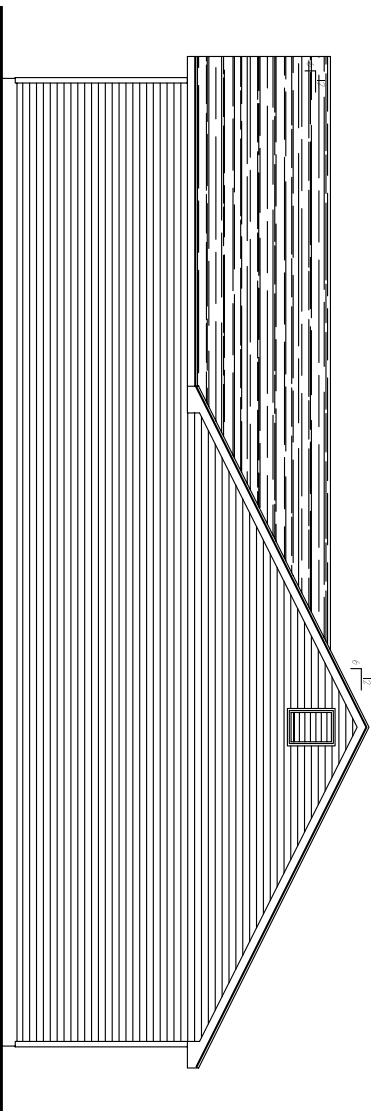

RIGHT ELEVATION
SCALE 1/4" = 1'-0"

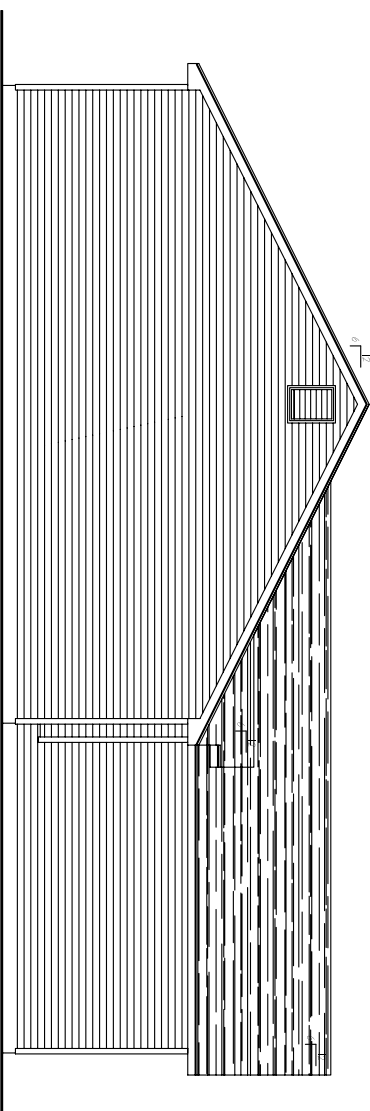

LEFT ELEVATION C
SCALE 1/4" = 1'-0"

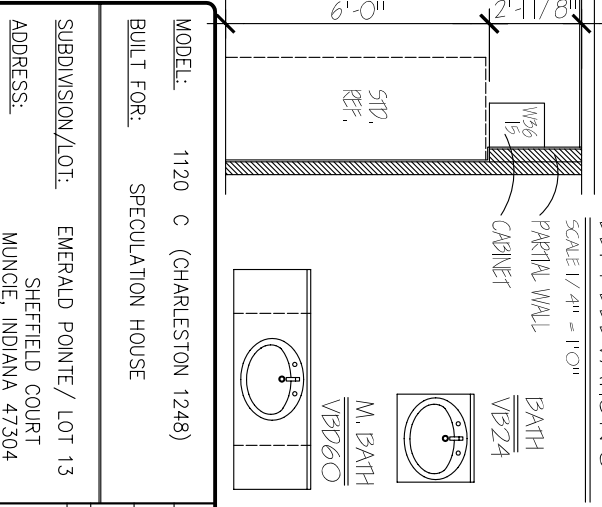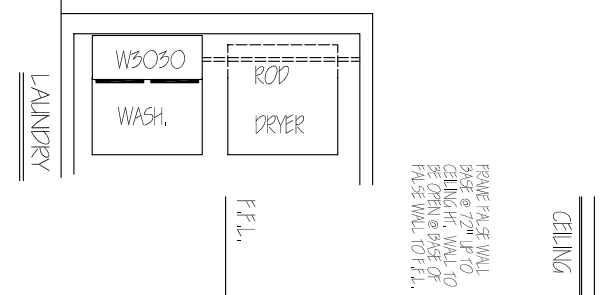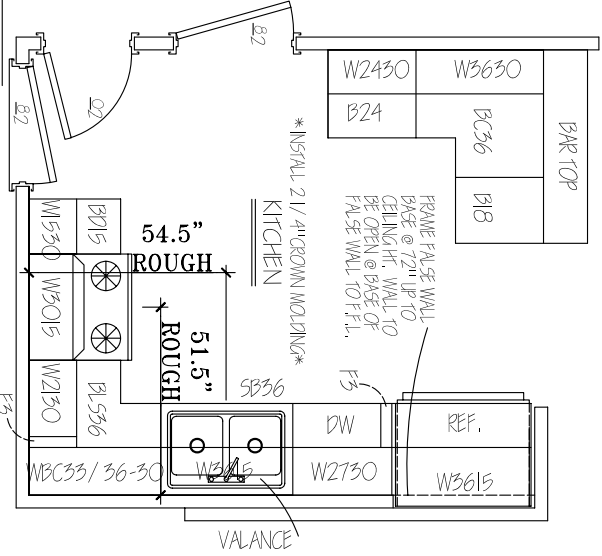

MODEL: 1120 C (CHARLESTON 1248)
BUILT FOR: SPECULATION HOUSE
SUBDIVISION/LOT: EMERALD POINTE / LOT 13
ADDRESS: SHEFFIELD COURT
MUNCIE, INDIANA 47304

SCALE: VHS
DATE: 8/11/06
DRAWN BY: CHD/TREH
REVISIONS:
DATE: 8/11/06
DATE: 8/11/06
DATE: 8/11/06

APPROVED BY: APPROVED ARCHITECT (CA)
DATE: 10/24/2006

APPROVED BY: DATE: / /

IDEAL SUBURBAN HOMES INC.

522 SOUTH 13th STREET
DECATUR, INDIANA 46733

BRINGING YOU HOME TO QUALITY FOR OVER 40 YEARS!!!

*** NOTICE ***
THE ORIGINALS AND COPIES OF THESE PLANS, DRAWINGS AND OR RENDERINGS, INCLUDING ANY SPECIFICATIONS ARE COPYRIGHTED. ALL SUCH PLANS DRAWINGS, AND OR RENDERINGS INCLUDING THE SPECIFICATIONS AND THE COPYRIGHT ARE THE PROPERTY OF IDEAL SUBURBAN HOMES INC. IT IS FURTHER ACKNOWLEDGED THAT SUCH PLANS, DRAWINGS RENDERINGS, AND SPECIFICATIONS MAY BE USED FOR THE ABOVE DESCRIBED PROJECT ONLY, AND THAT BLUEPRINTING, XEROXING, TRACING OR OTHER MEANS OF REPRODUCTION OF THE DOCUMENTS BY ANYONE FOR CONSTRUCTION OR ANY OTHER PURPOSES, MAY NOT BE DONE EXCEPT BY IDEAL SUBURBAN HOMES INC. EXPRESS WRITTEN PERMISSION!